

Reservoir course 3/4" washed gravel layer

Top soil / planting mix

Refer to landscape plan for planting type.

Roof  
13'-0 1/2"

Fluid applied waterproofing over concrete.

Longitudinal 3" perforated collection pipe wrapped in non-woven geotextile membrane. Slope to downspouts.

Concrete beam

Concrete 8" Slab

Foam insulation

Hanger

Gypsum board ceiling

Finish Reference: Alpaca (SW 7022)  
Supplier: Sherwin-Williams

Interior paint

Reference: Alpaca (SW 7022)  
Supplier: Sherwin-Williams

Cast-in-place concrete wall

Exterior finish  
reference: Precast in-situ concrete

Baseboard  
Finish Reference: H3171 ST12

Oiled Kendal Oak  
Supplier: Egger

Panel  
Finish Reference: H3171 ST12

Oiled Kendal Oak  
Supplier: Egger

Flooring 1/2"  
Finish Polished concrete


Concrete 6" Slab

Vapor barrier on well  
Level 1  
0'-0"

Granular capillary break and drainage

Concrete footing

Compacted Subgrade

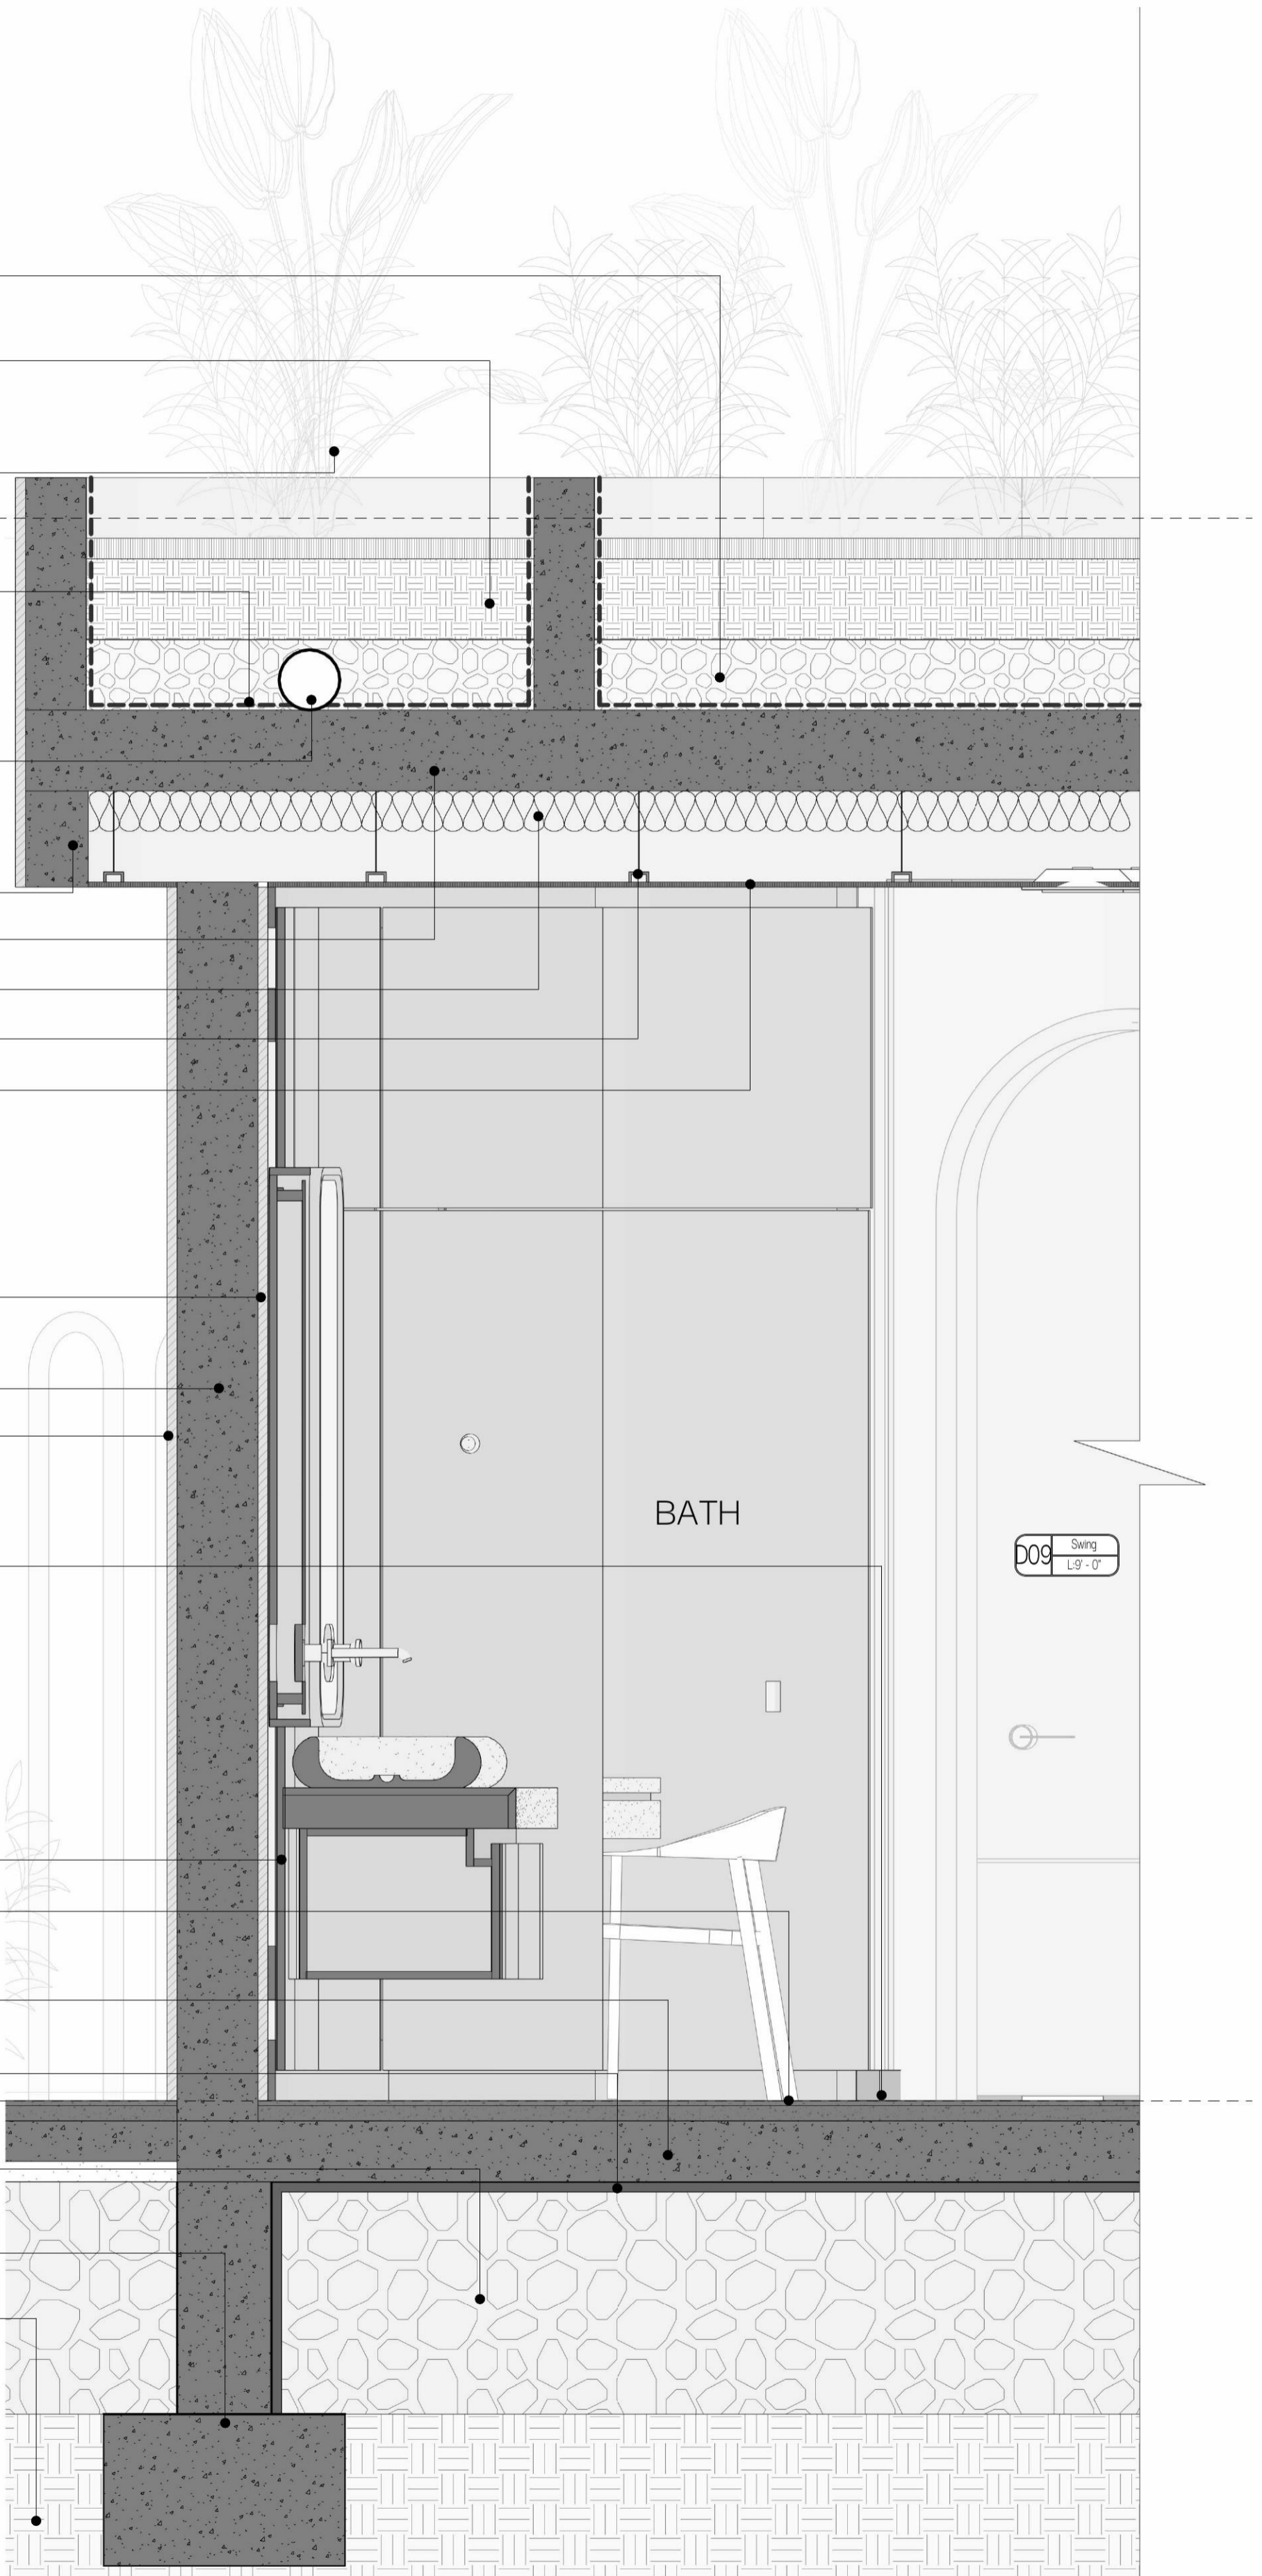

BATH

D09 Swing  
L9'-0"